




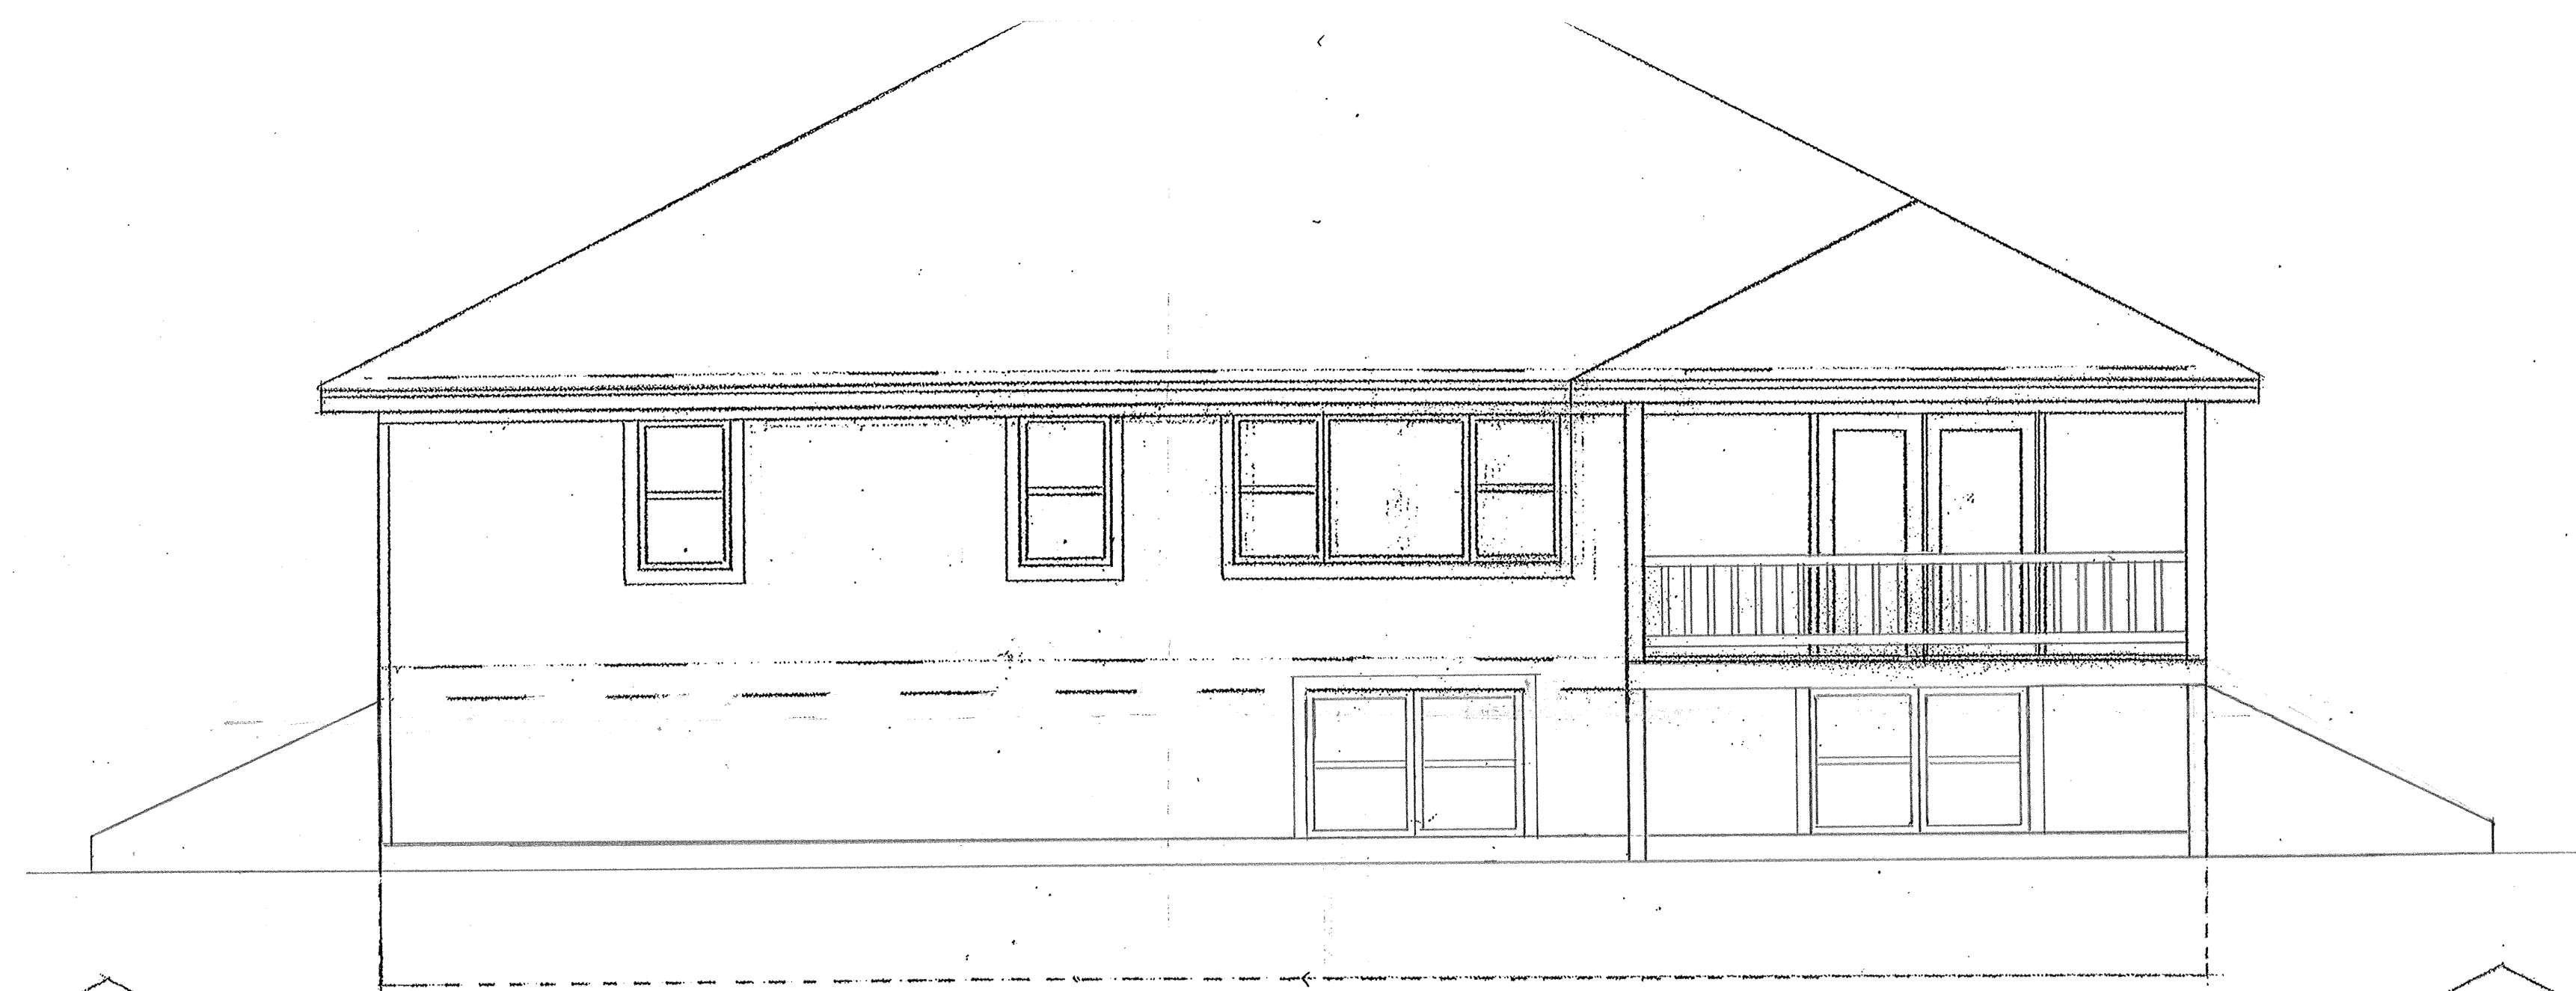


REAR ELEVATION

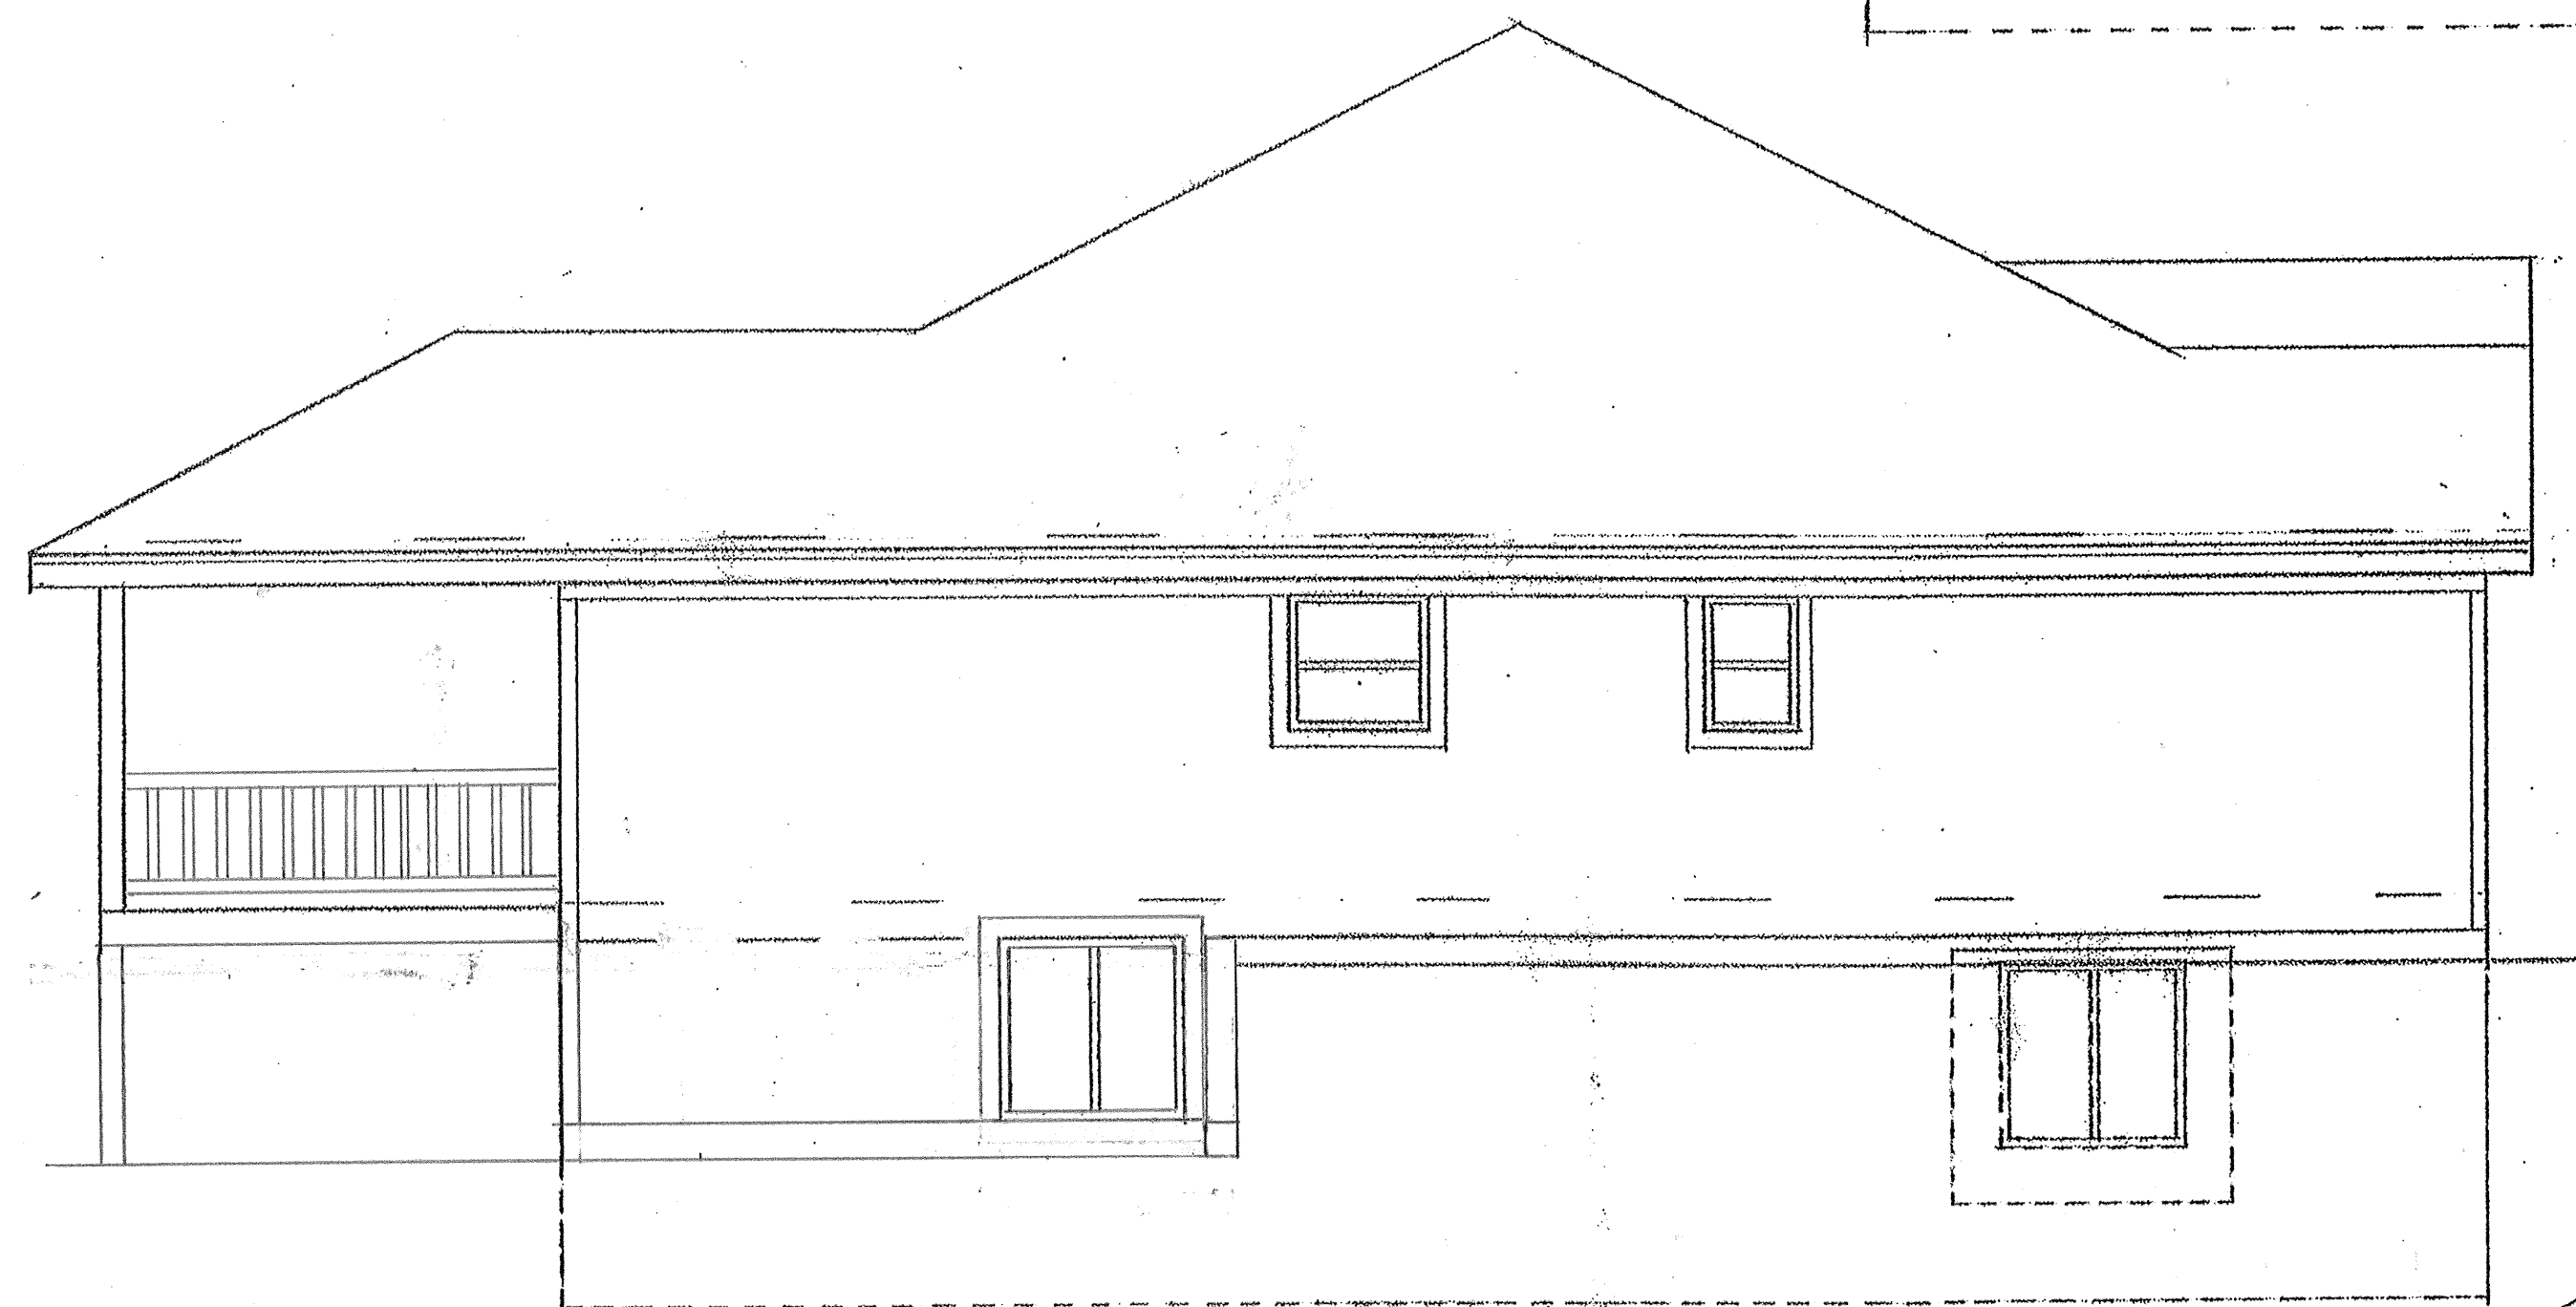

LEFT SIDE

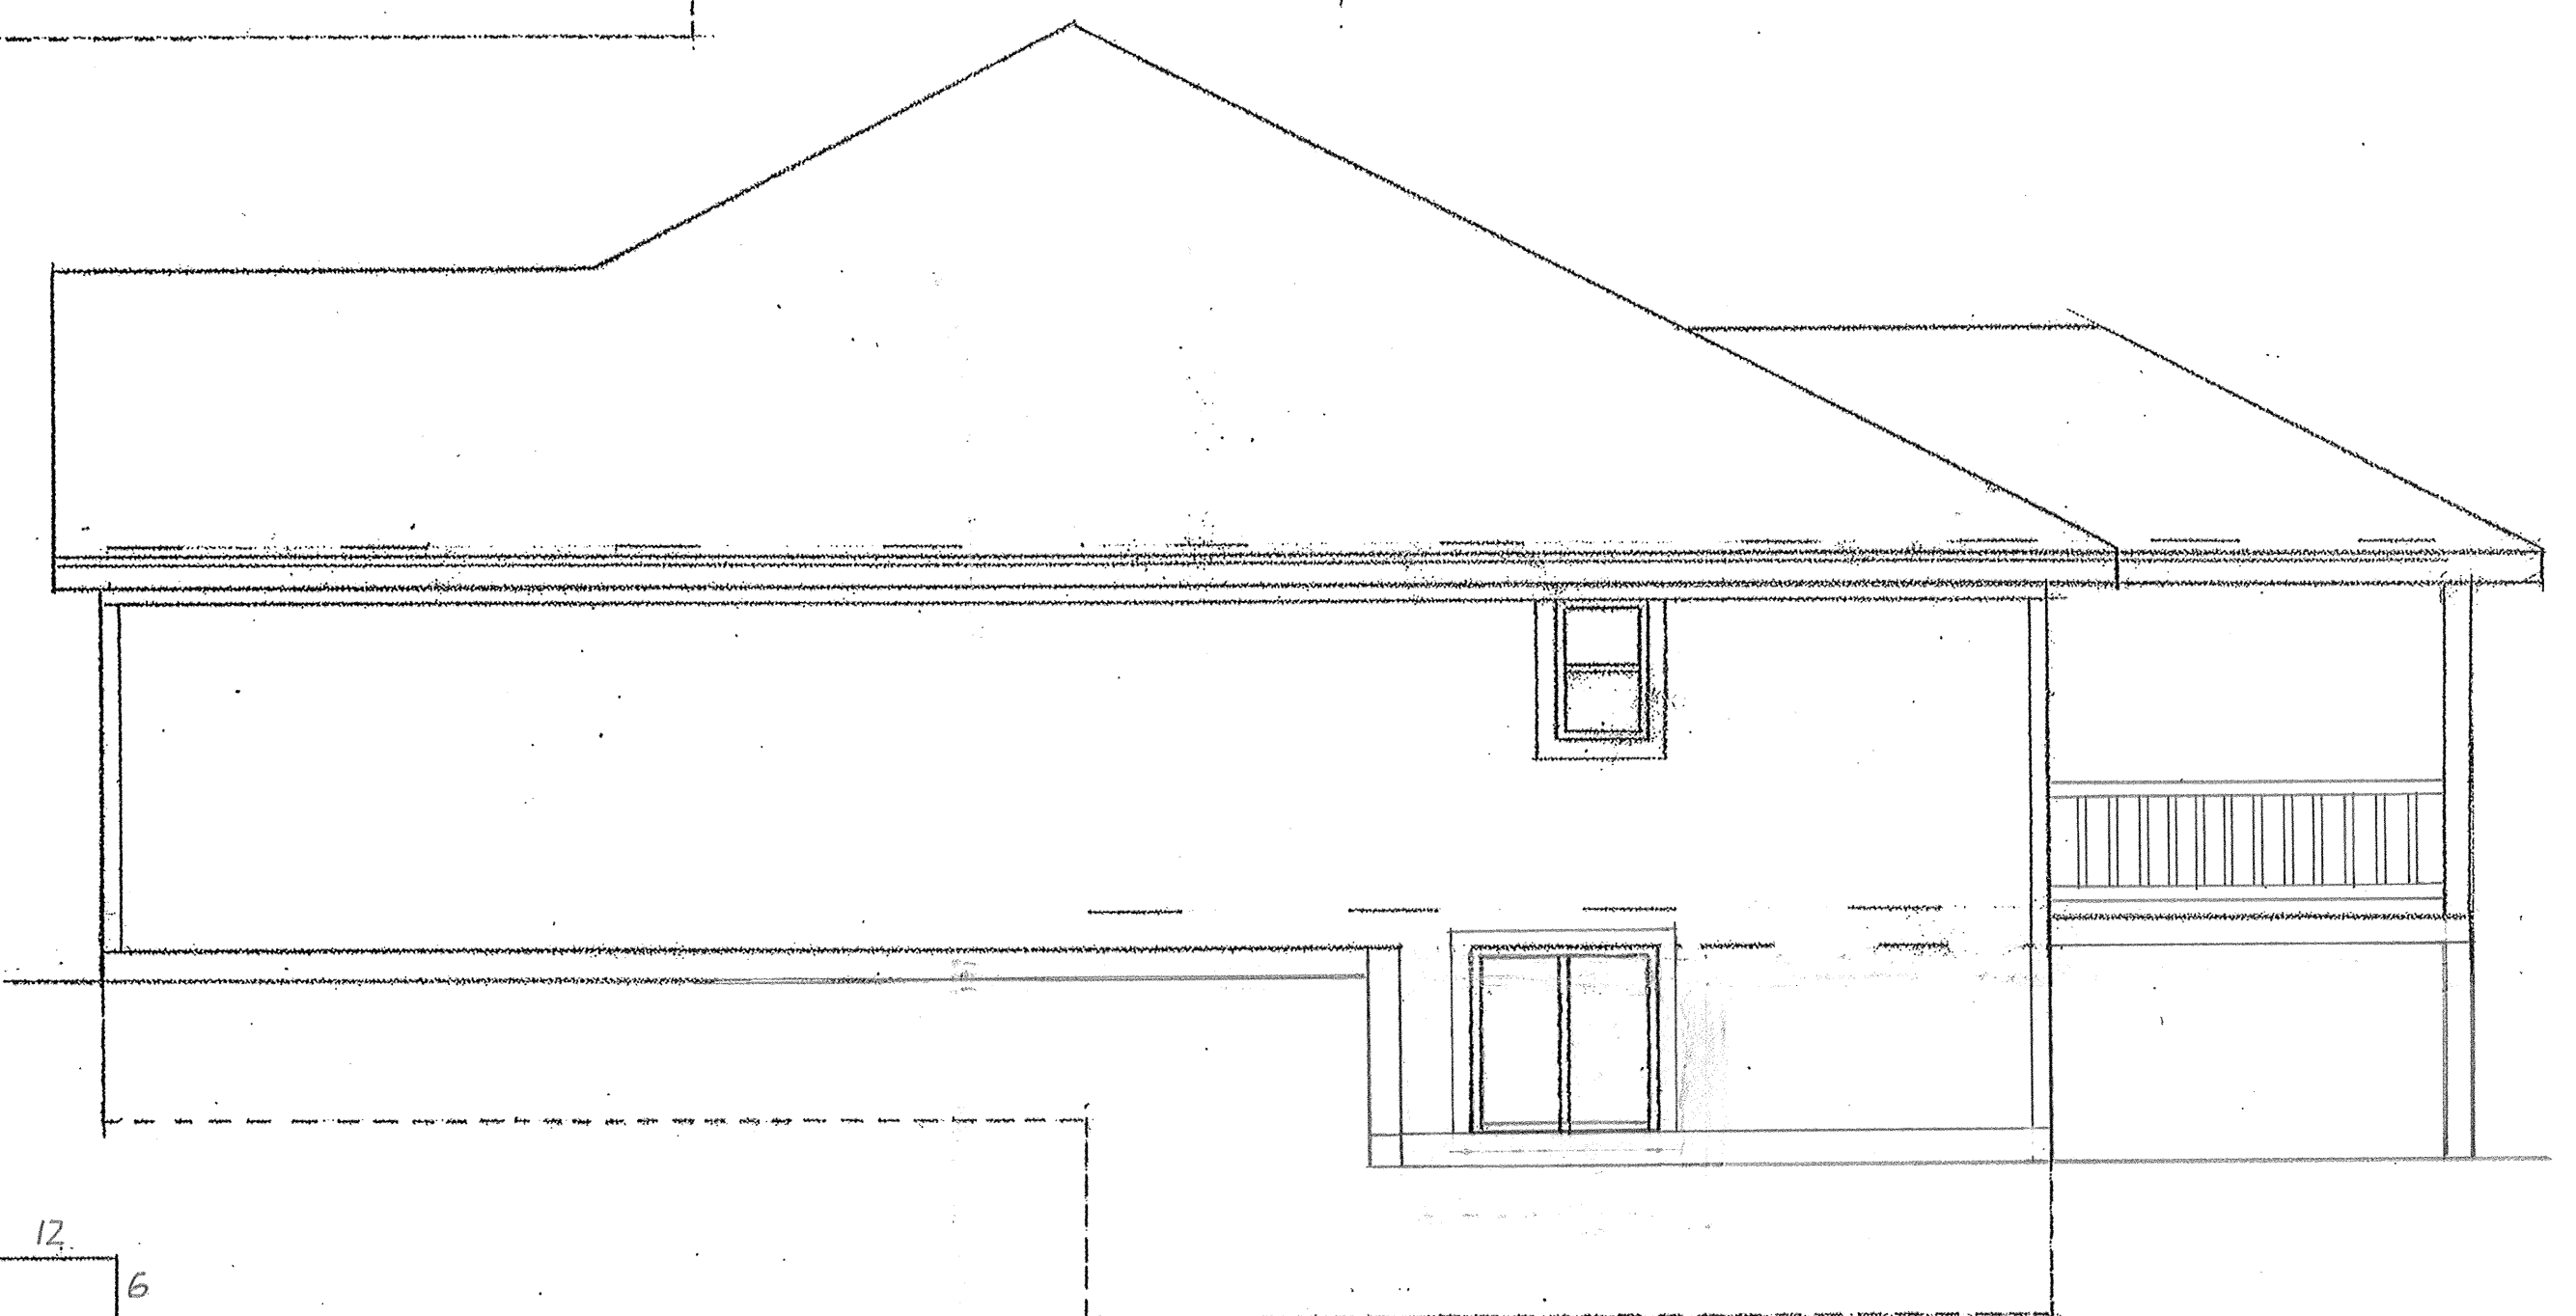


RIGHT SIDE

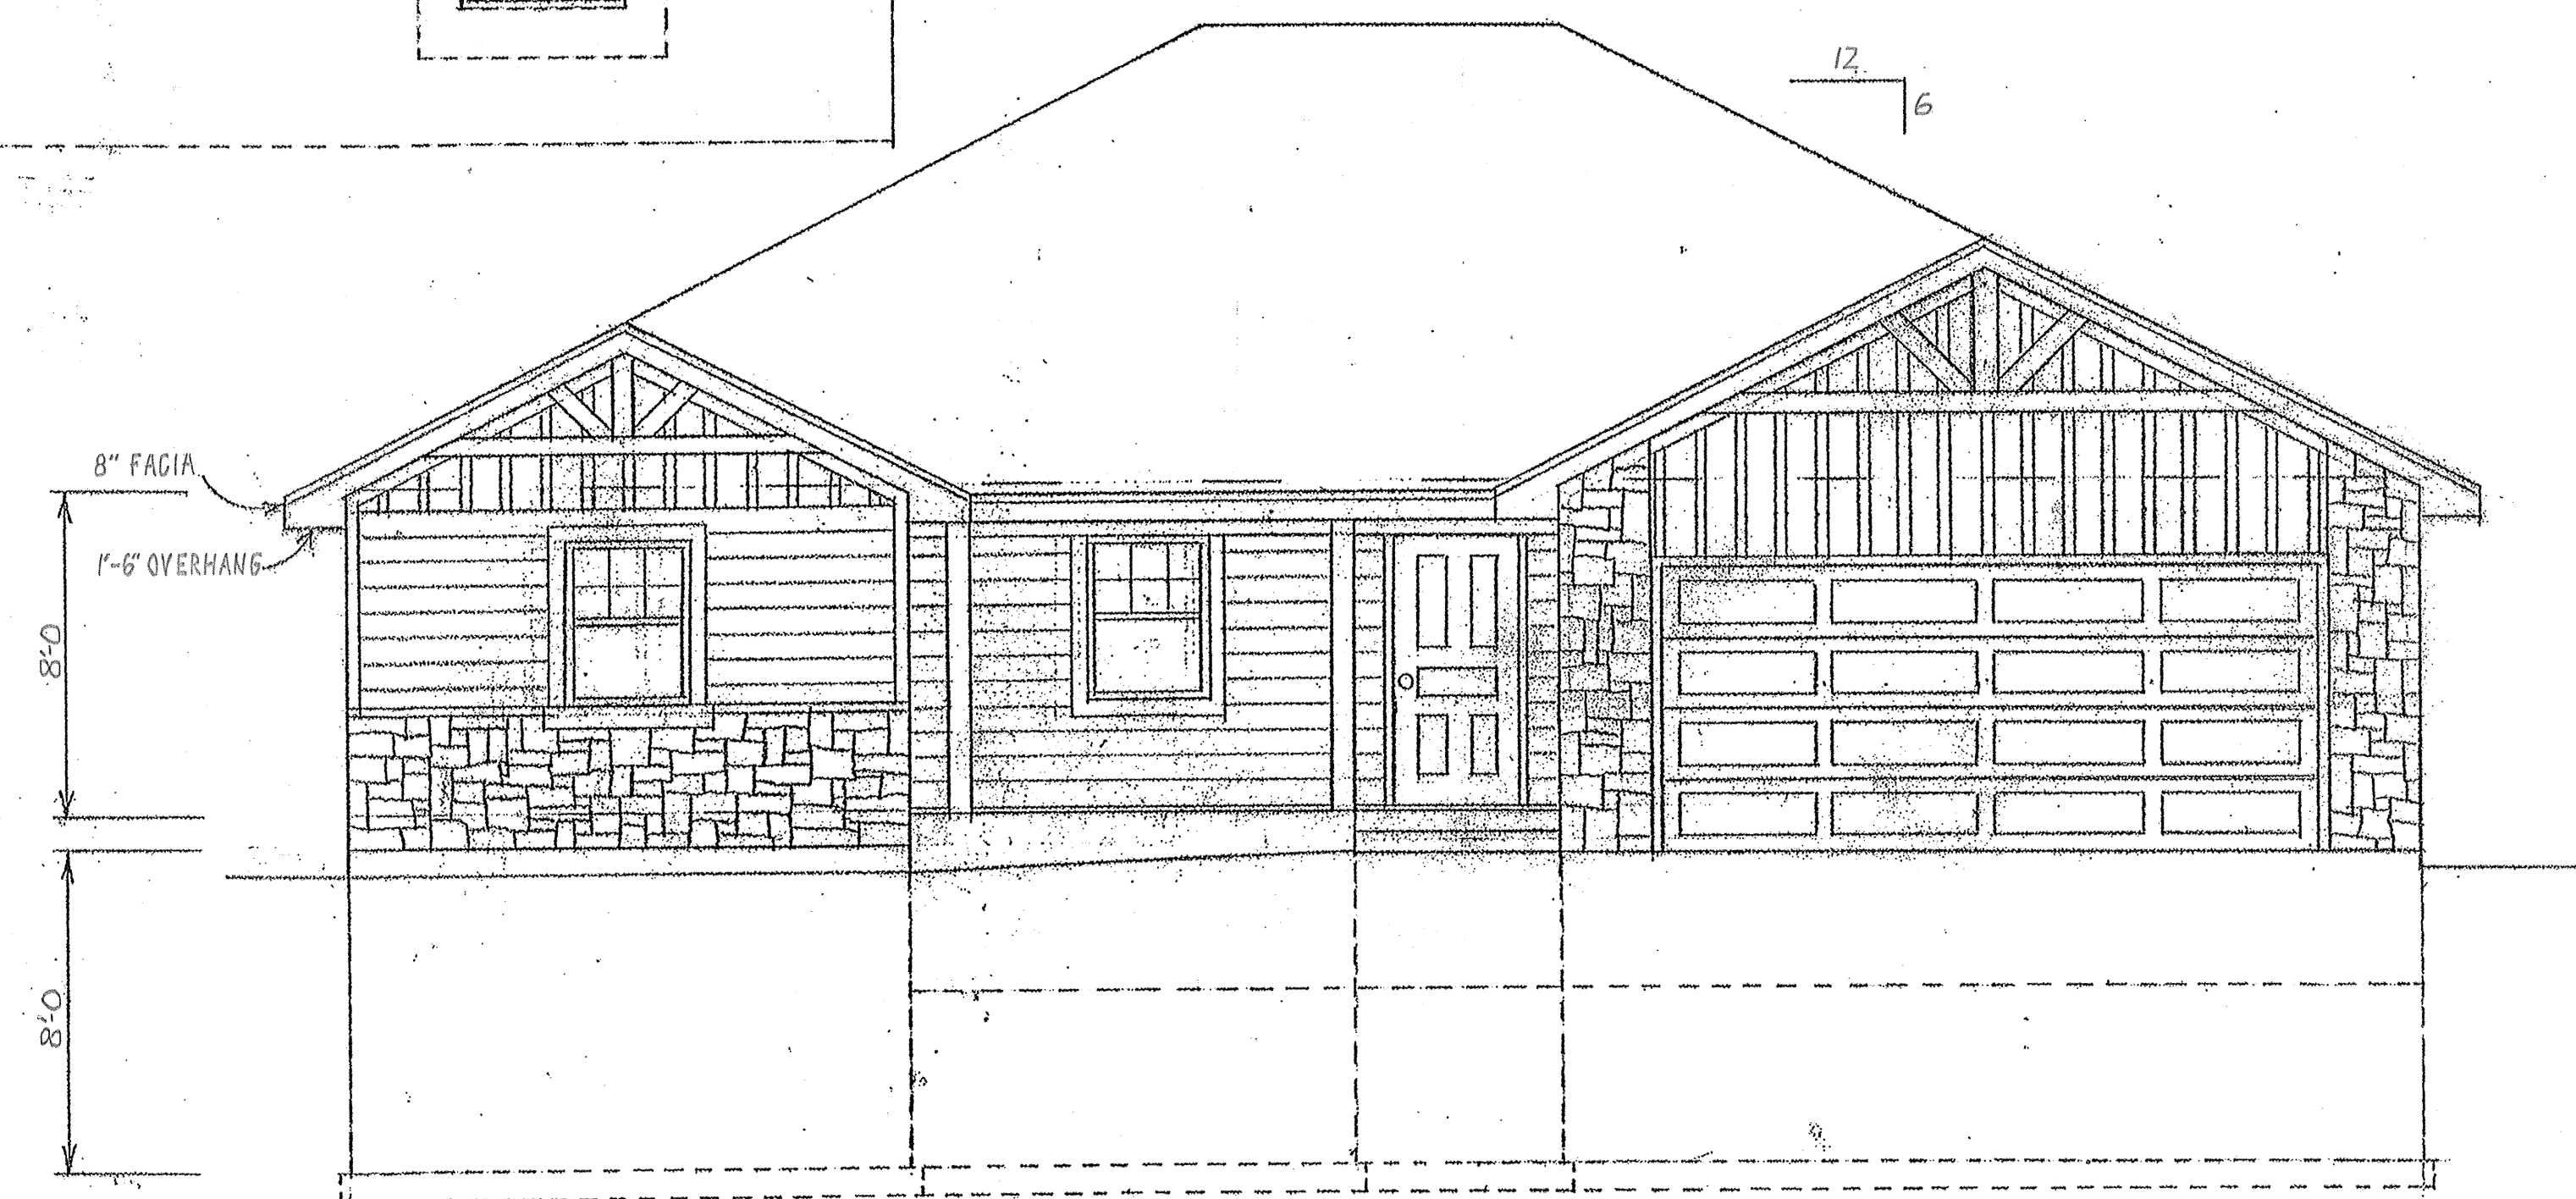

FRONT ELEVATION

ELEVATION PLAN

DRIPPÉ CONSTRUCTION		
SCALE: 1/4" = 1'-0"	LOT # 8	
4-14-16		
Taurus		
ELEVATION	PLAN	DR. NO. 3 of 4

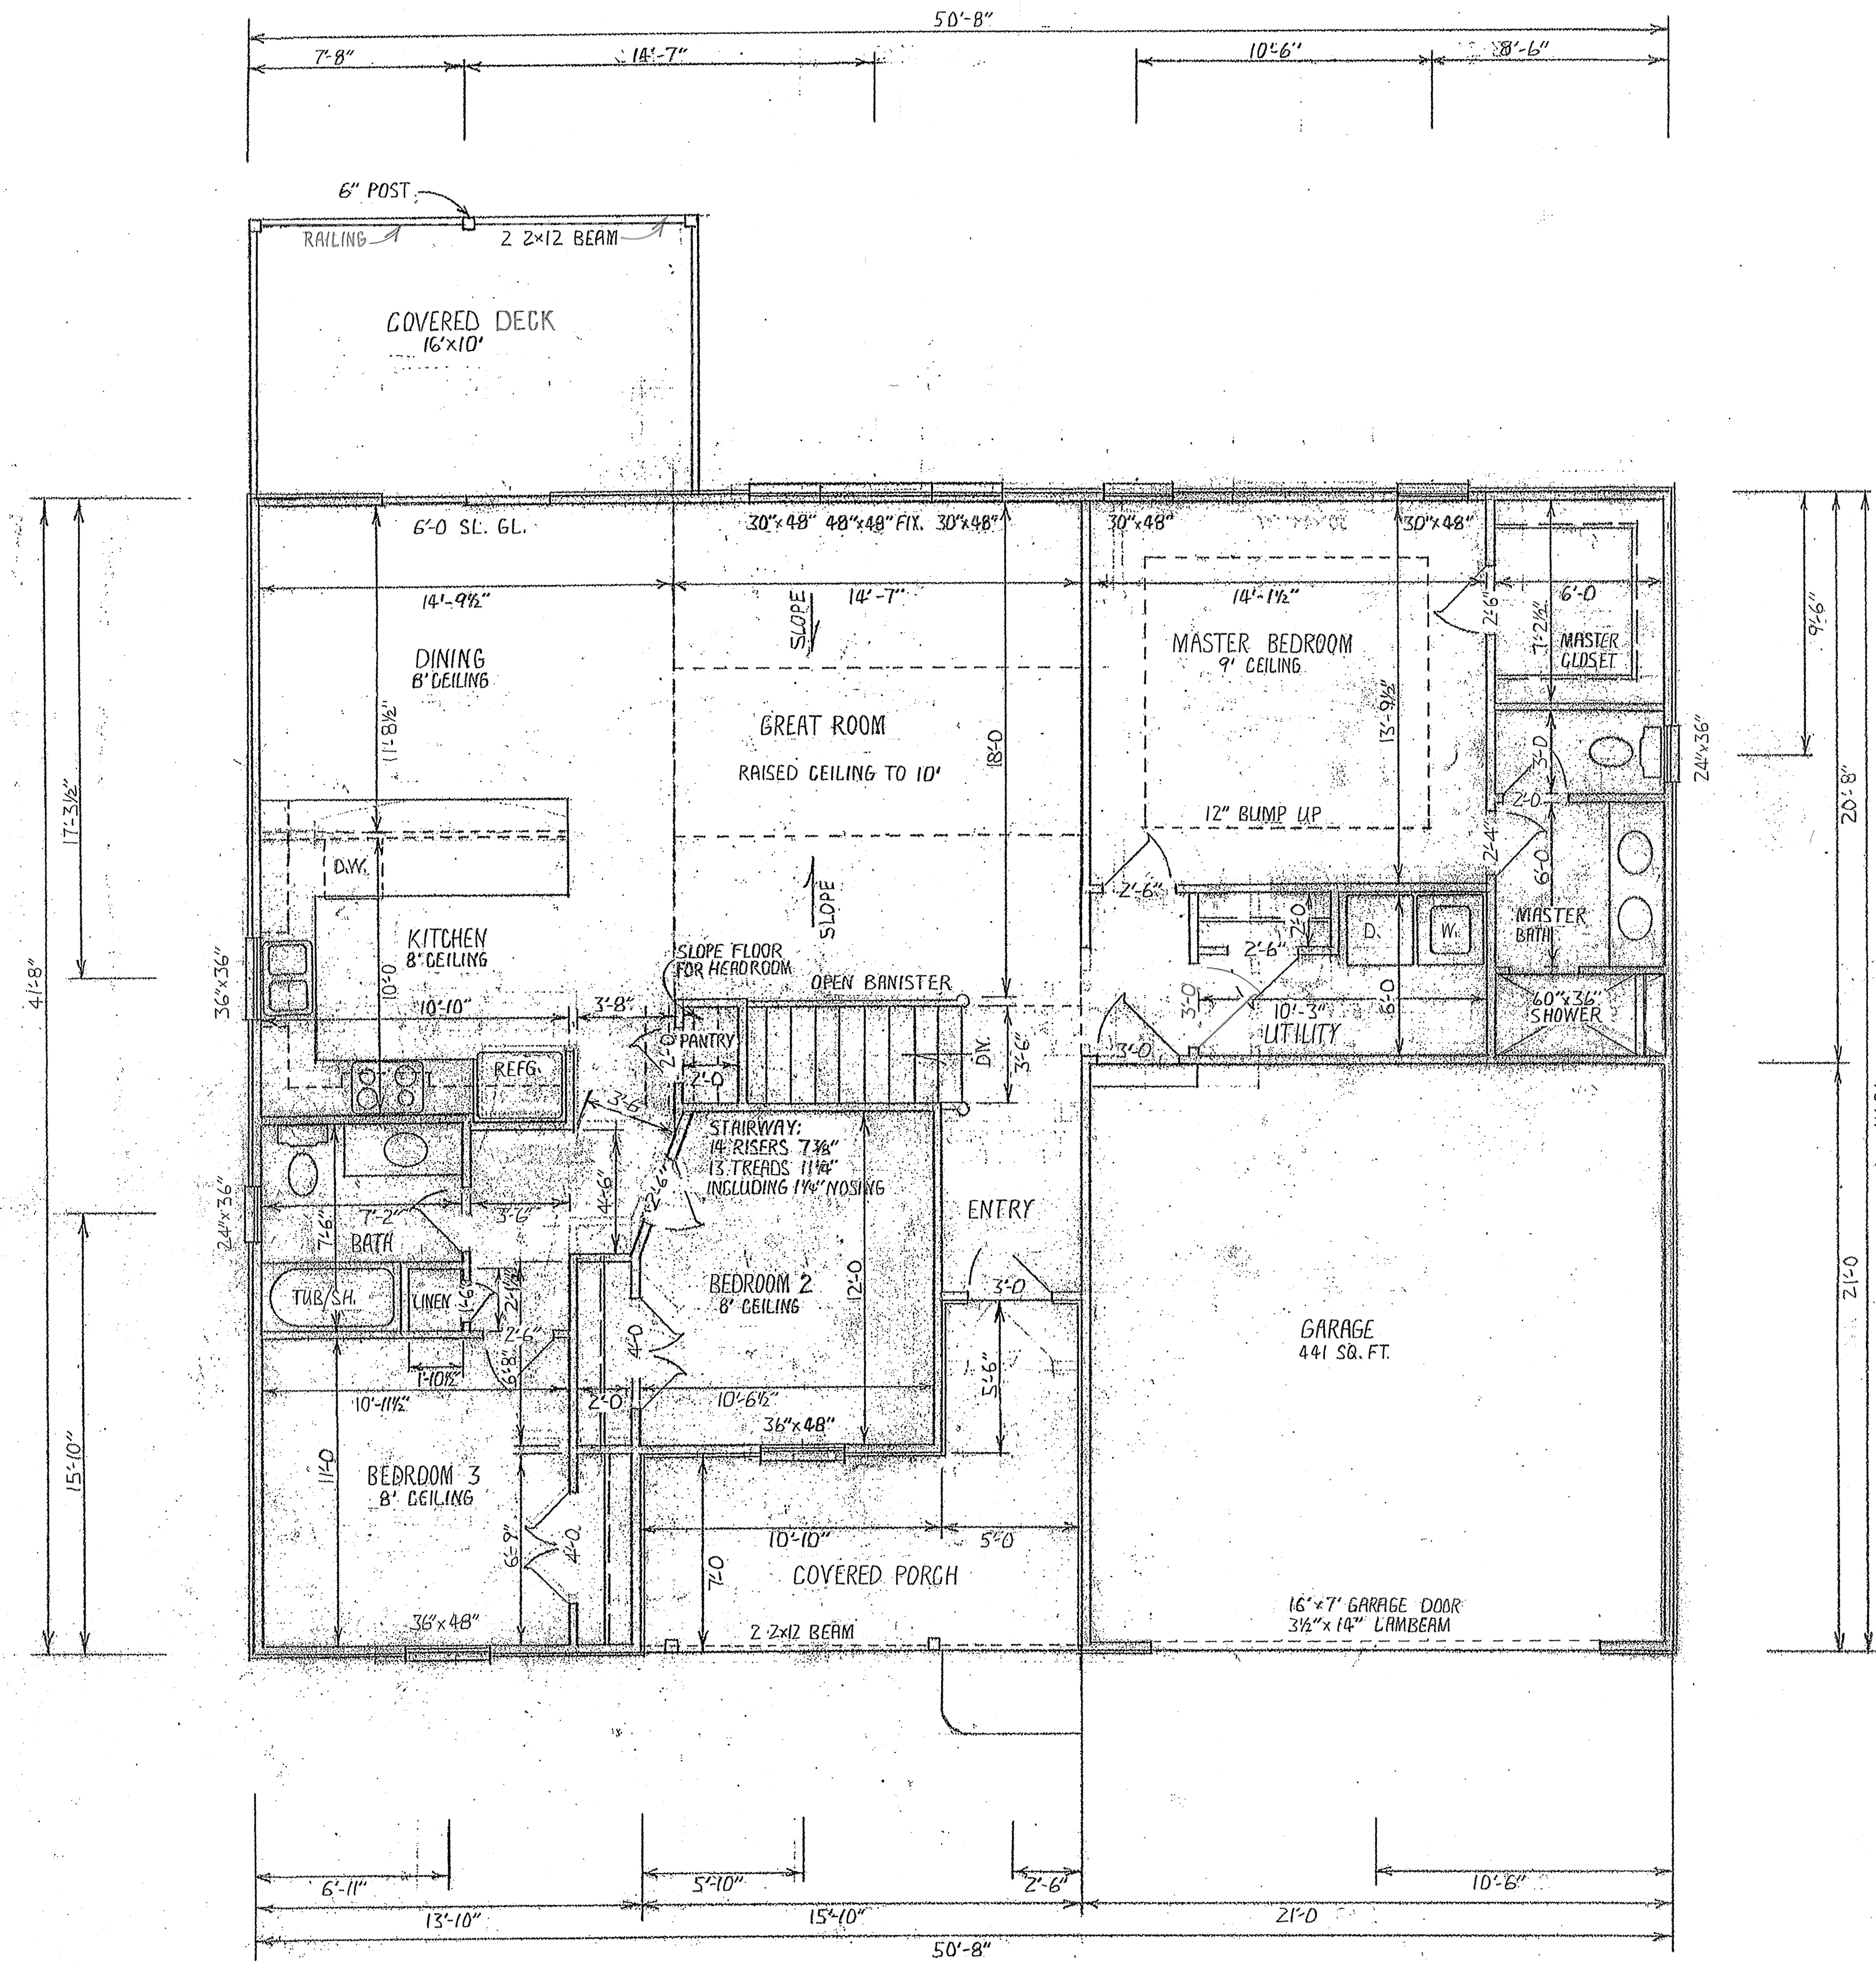

FLOOR PLAN
1532 SQ. FT.

DRIPPE CONSTRUCTION		
SCALE: 1/8" = 1'-0"	LOT # 8	
4-14-16		
Taurus		
FLOOR PLAN	DR. NO. 1 of 4	